




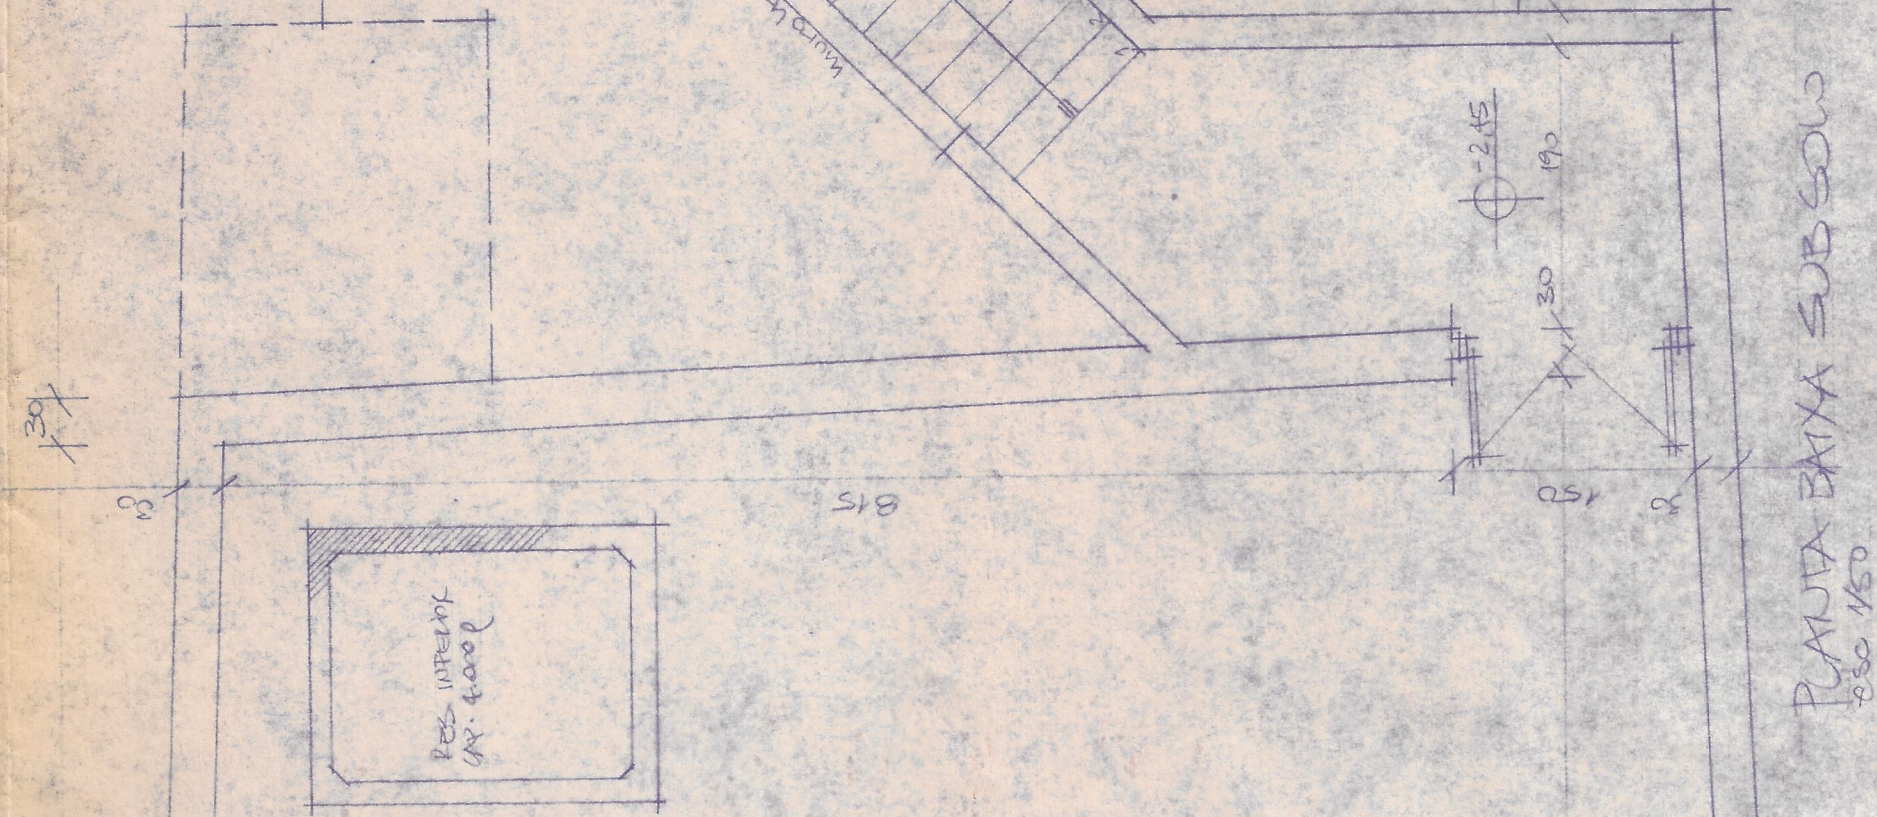

PLANTA BAIXA SUB SOLO
1950 1/50

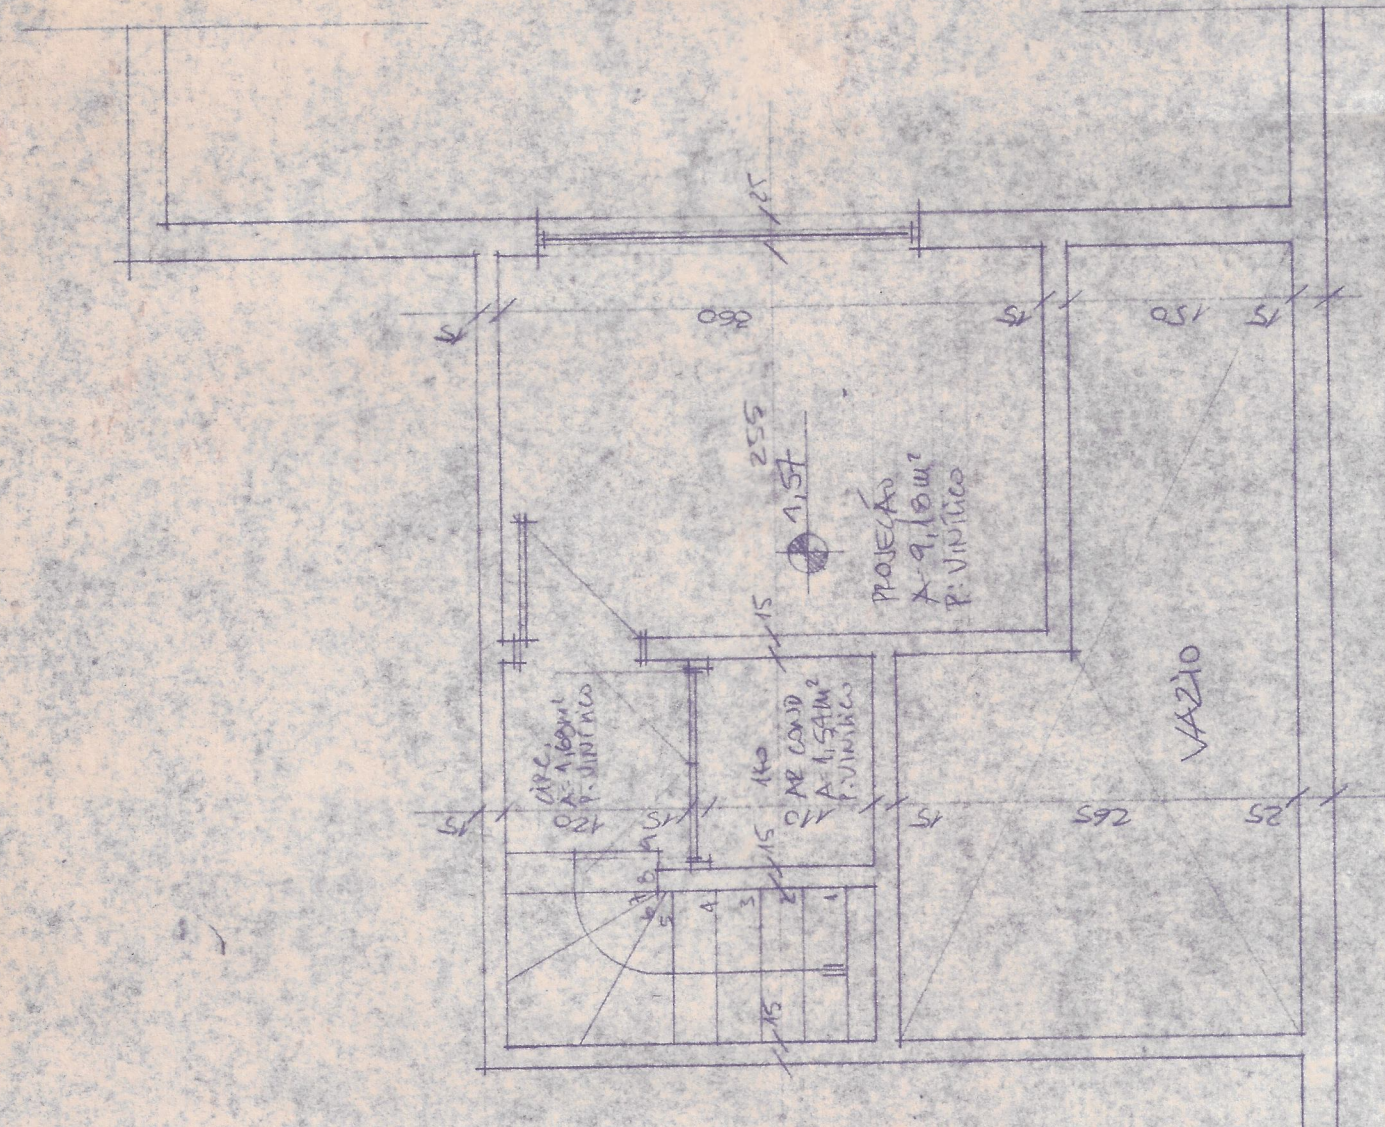

V4210

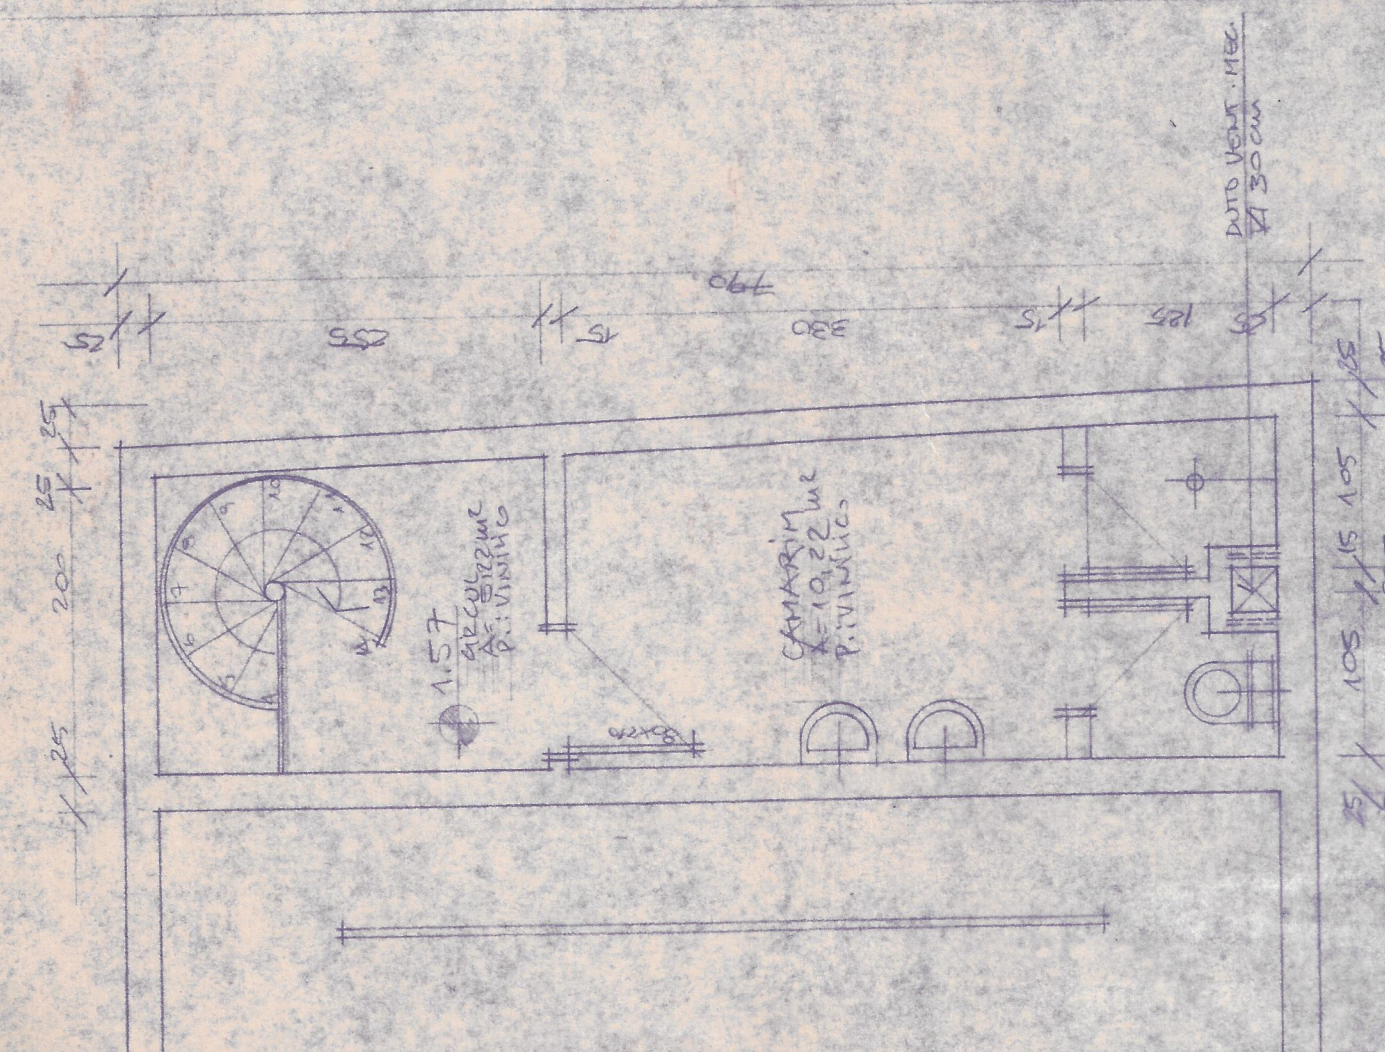

4300m

PLANTA BAIXA TERREO